

FIGURES

Figure 1-1
is available
in a separate file (size: 1MB).

[Click here to view.](#)

TARGET SHEET

THE MATERIAL DESCRIBED BELOW
NOT SCANNED BECAUSE:

- ☒ (X) OVERSIZED
- ☐ () NON-PAPER MEDIA
- ☐ () OTHER

DESCRIPTION: STUDY AREA RAYMARK - SHORE ROAD,
STRATFORD, CONNECTICUT.

LEGEND ONLY COPIED.


THE OMITTED MATERIAL IS AVAILABLE FOR REVIEW
AT THE EPA NEW ENGLAND SUPERFUND RECORDS CENTER,
BOSTON, MA




55 JONSPIN ROAD
WILMINGTON, MASSACHUSETTS 01887
(978)658-7899


Figure 1-3
is available
in a separate file (size: 1MB).


[Click here to view.](#)

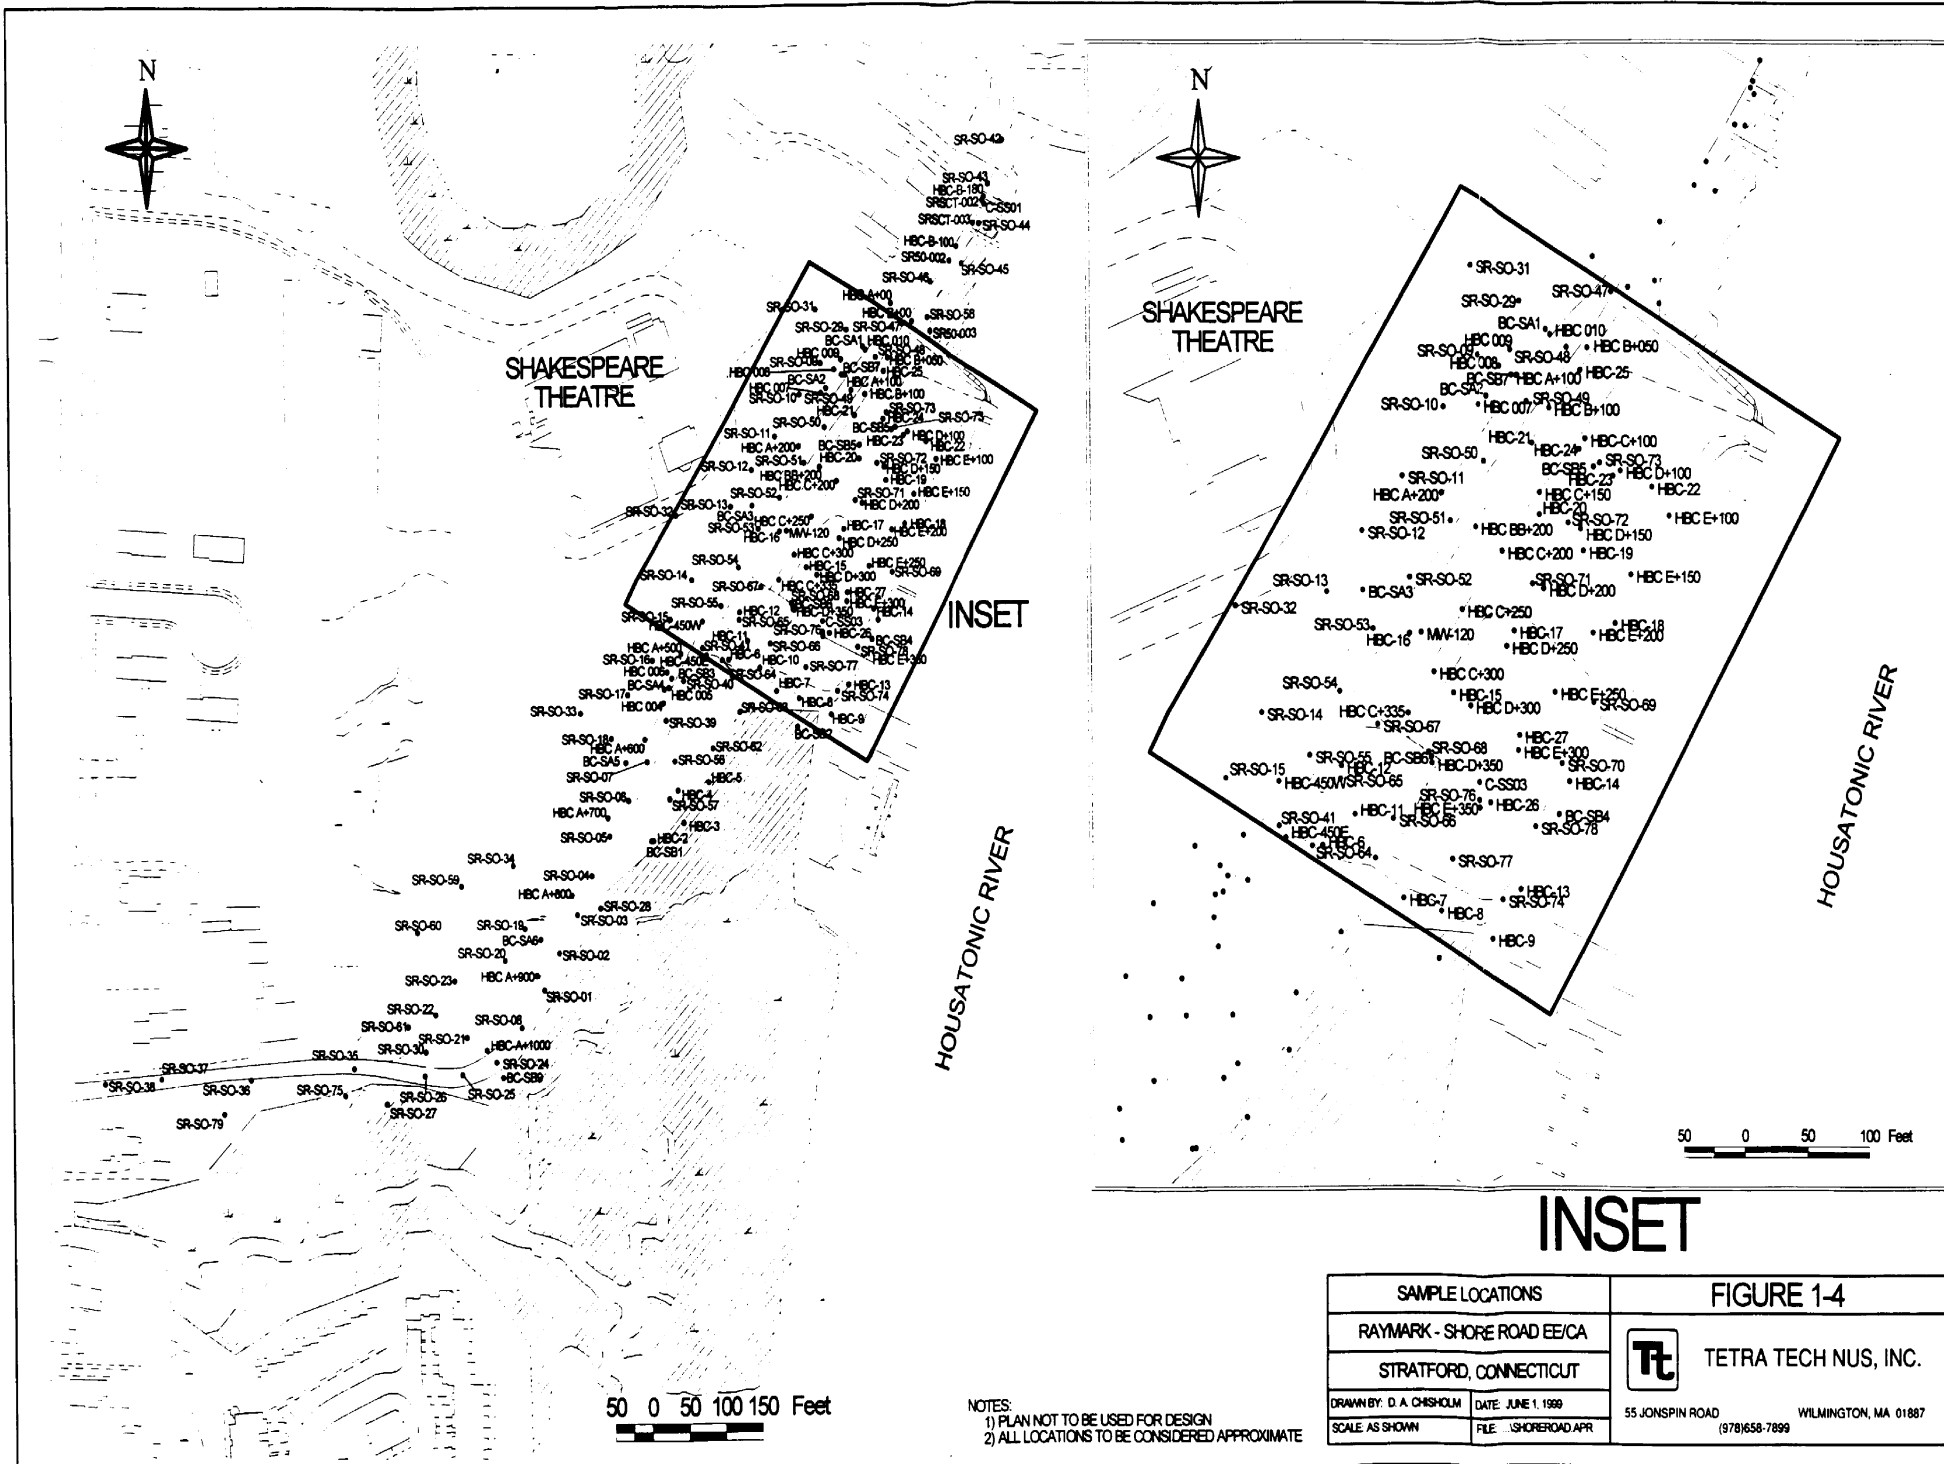

 SAMPLE LOCATIONS		FIGURE 1-4	
RAYMARK - SHORE ROAD EE/CA			TETRA TECH NUS, INC.
STRATFORD, CONNECTICUT			
DRAWN BY: D. A. CHISHOLM	DATE: JUNE 1, 1999	55 JONSPIN ROAD WILMINGTON, MA 01887 (978)658-7899	
SCALE AS SHOWN	FILE: SHORROAD.APR		


NOTES:
 1) PLAN NOT TO BE USED FOR DESIGN
 2) ALL LOCATIONS TO BE CONSIDERED APPROXIMATE

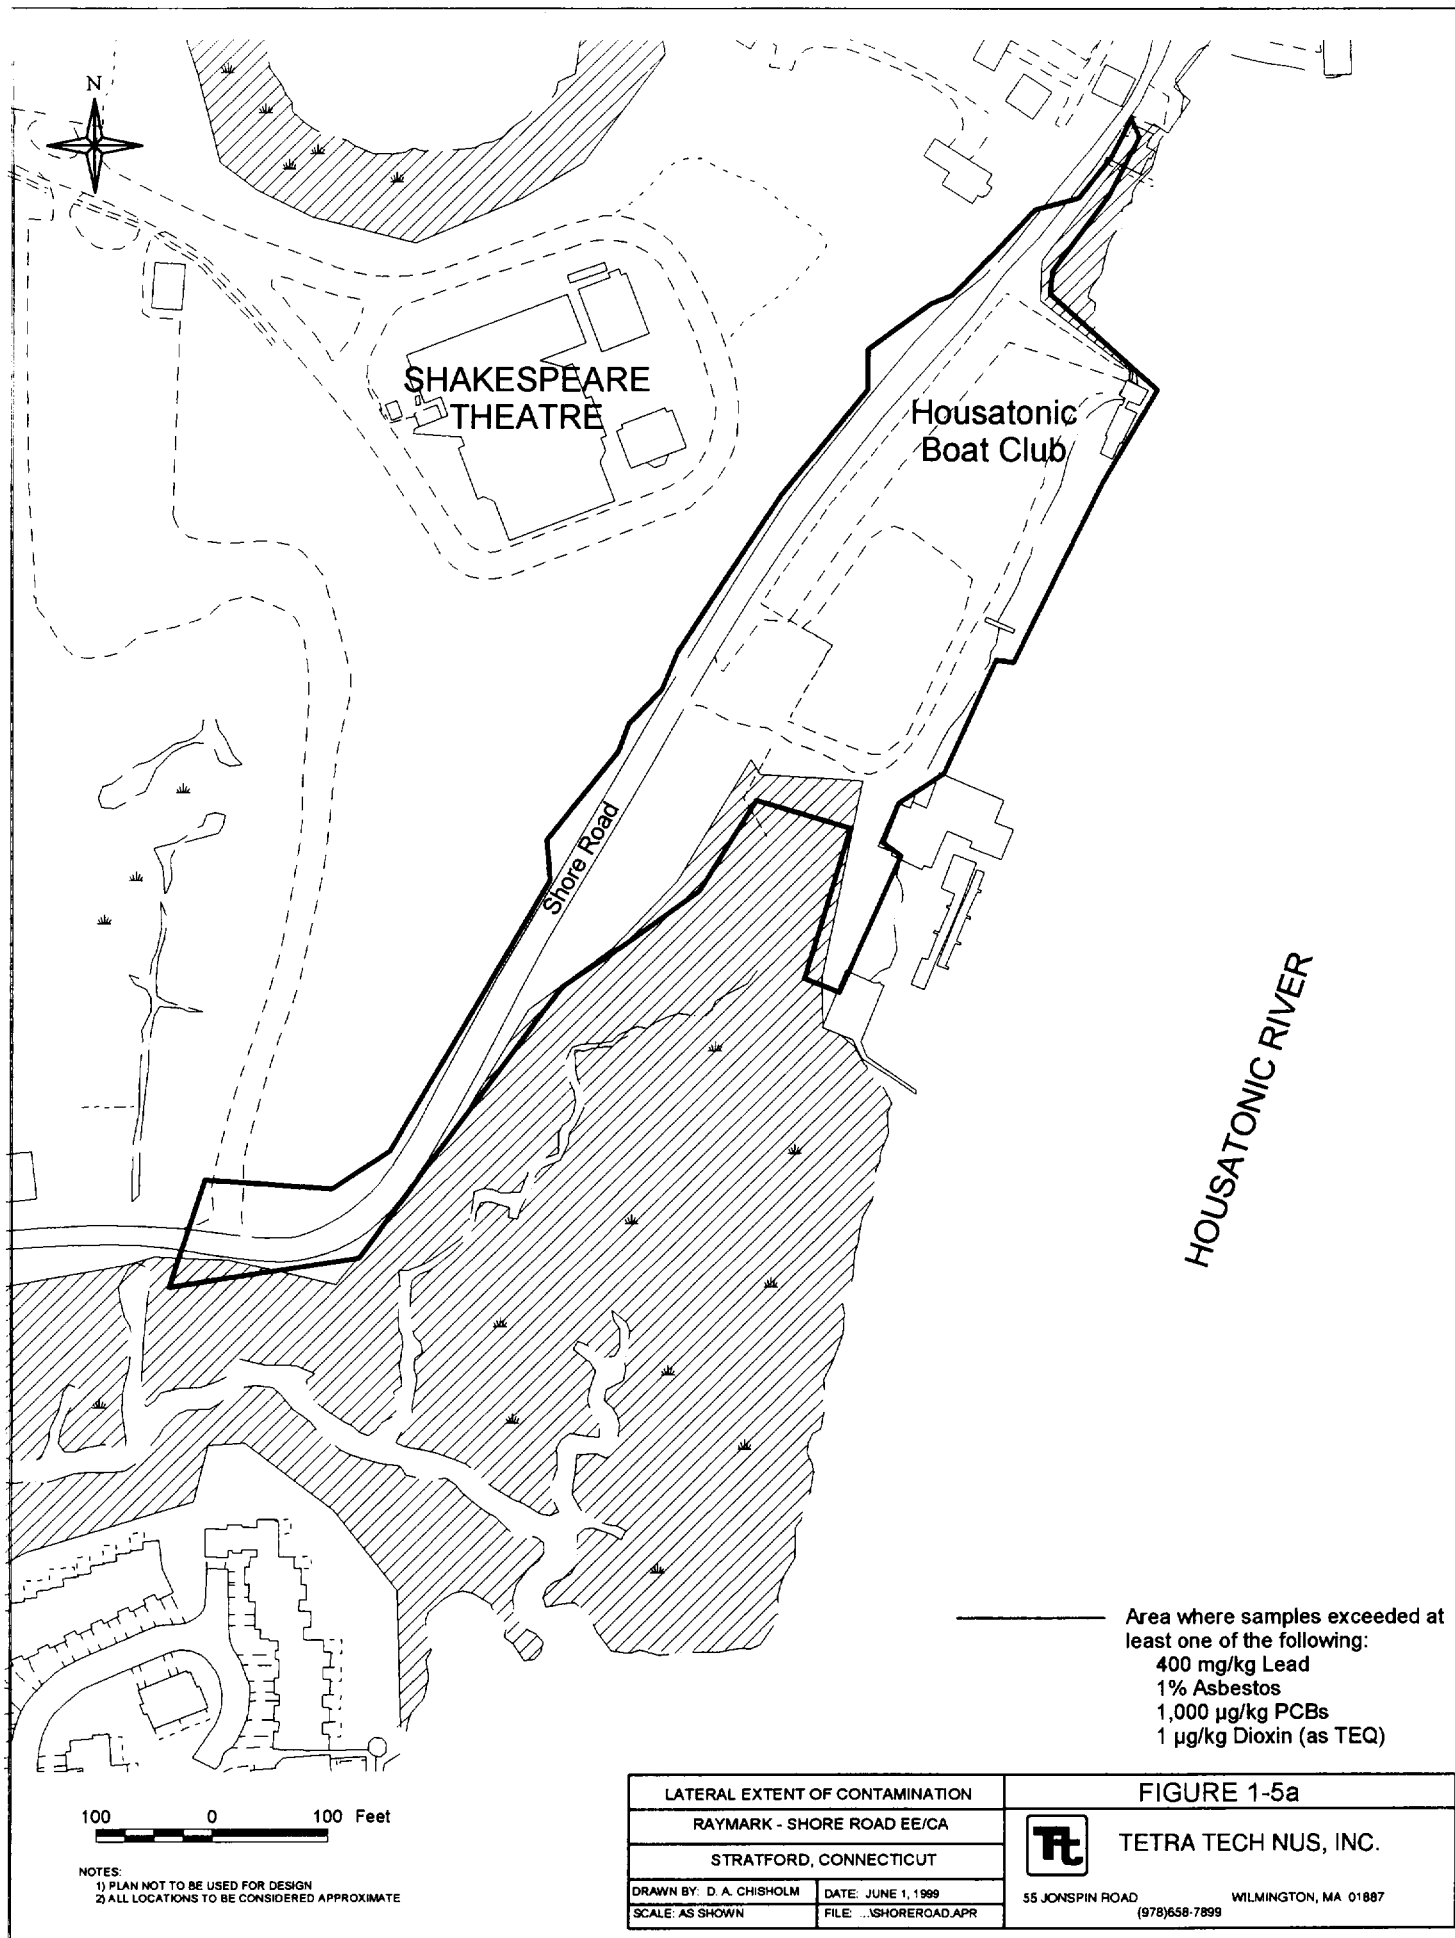


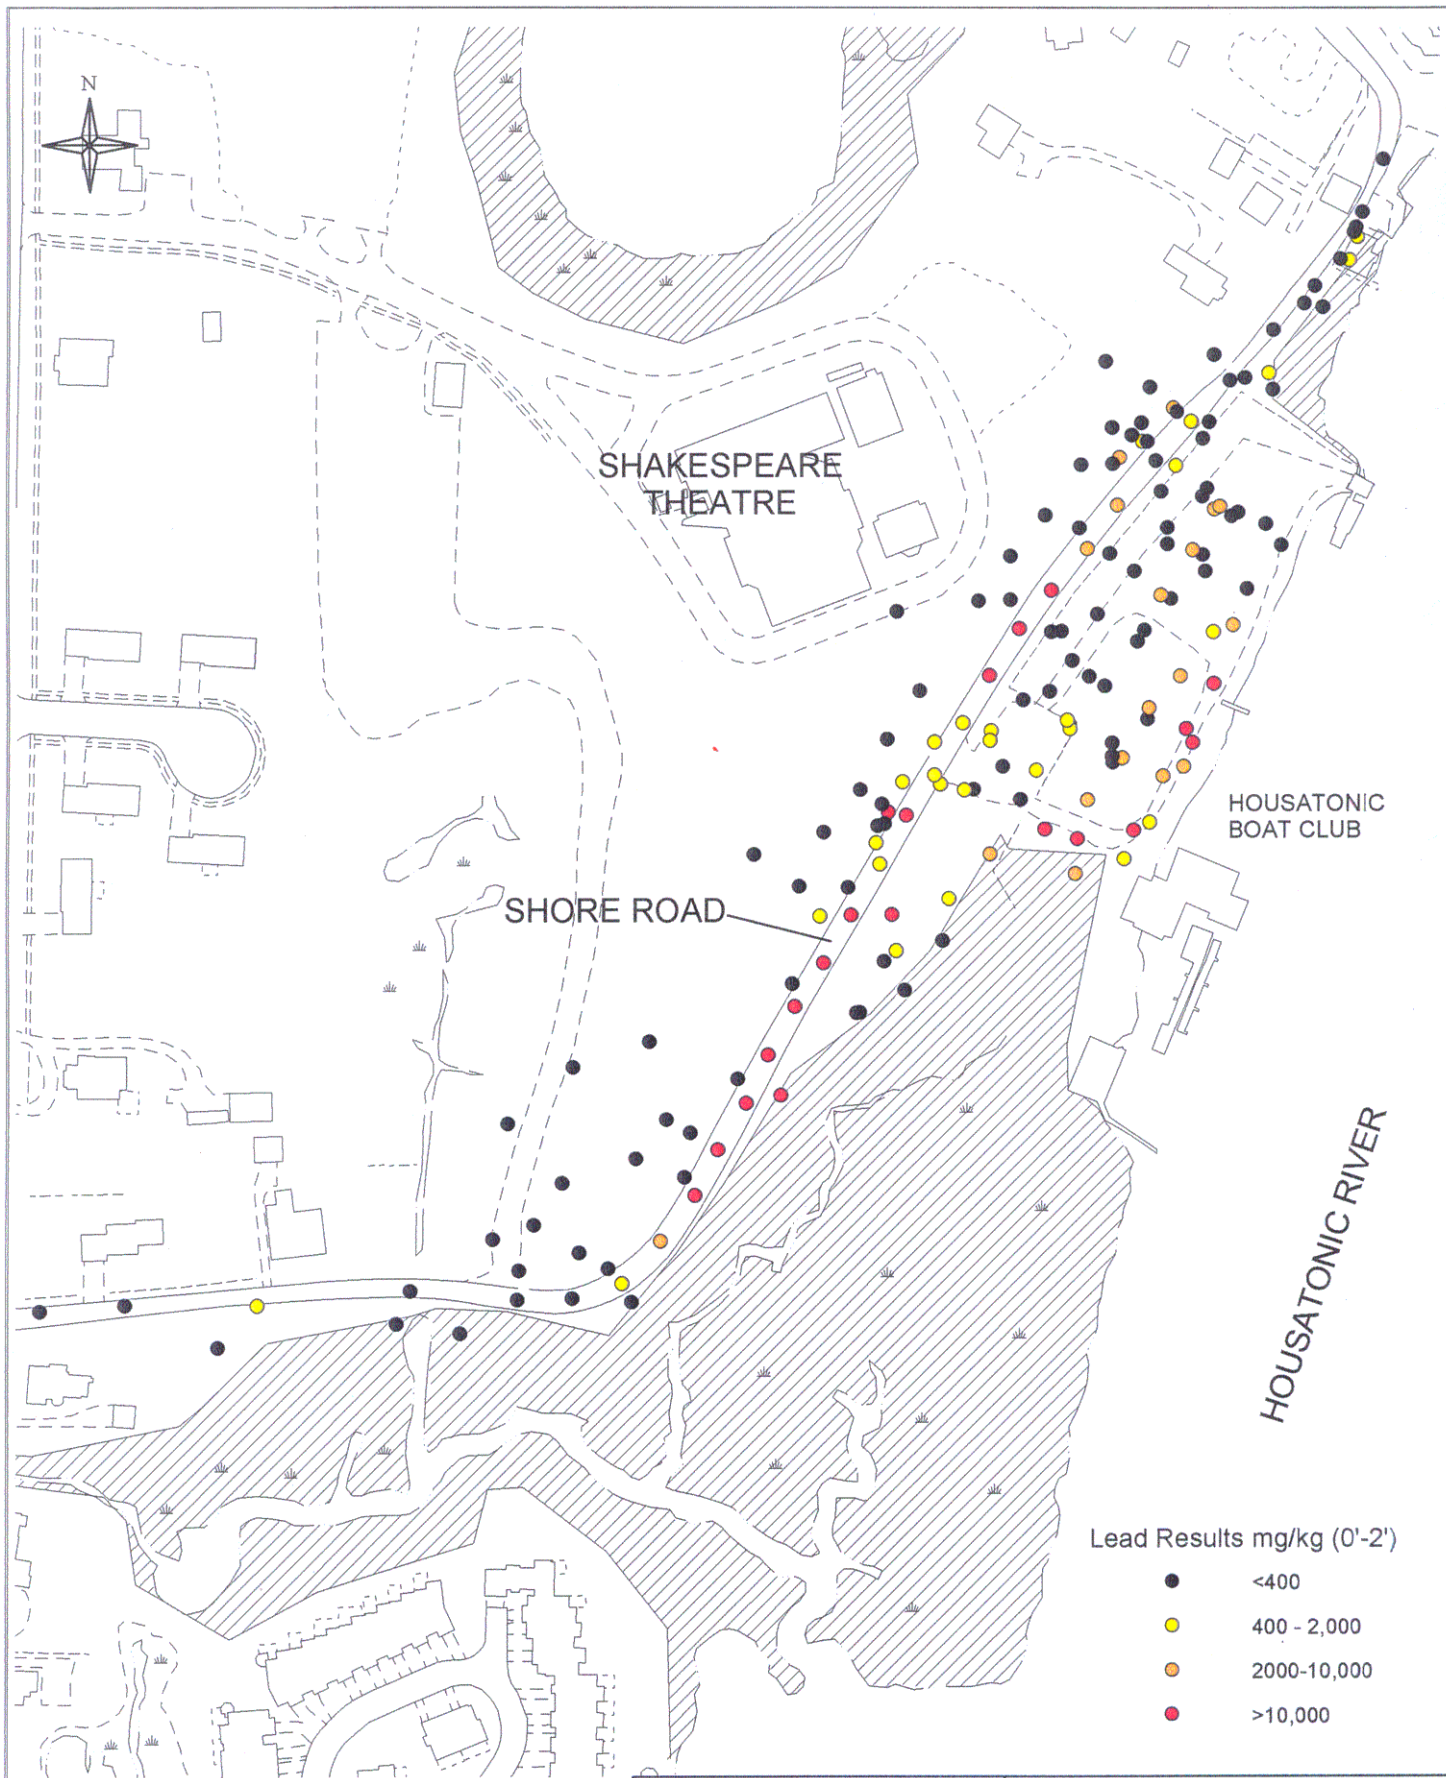

100 0 100 Feet

NOTES:
 1) PLAN NOT TO BE USED FOR DESIGN
 2) ALL LOCATIONS TO BE CONSIDERED APPROXIMATE
 3) IF MULTIPLE RESULTS EXIST FOR ONE BOREHOLE, THE MAXIMUM RESULT IS DISPLAYED
 4) SAMPLES FROM 1.5'-2.5' ARE INCLUDED IN THE 0'-2' RANGE

LEAD CONCENTRATIONS (0 ft - 2ft bgs)		FIGURE 1-5b	
RAYMARK - SHORE ROAD EE/CA			TETRA TECH NUS, INC.
STRATFORD, CONNECTICUT			
DRAWN BY: D. A. CHISHOLM	DATE: JUNE 1, 1999		
SCALE: AS SHOWN	FILE: ...SHOREROAD.APR	55 JONSPIN ROAD	WILMINGTON, MA 01887
		(978)658-7899	

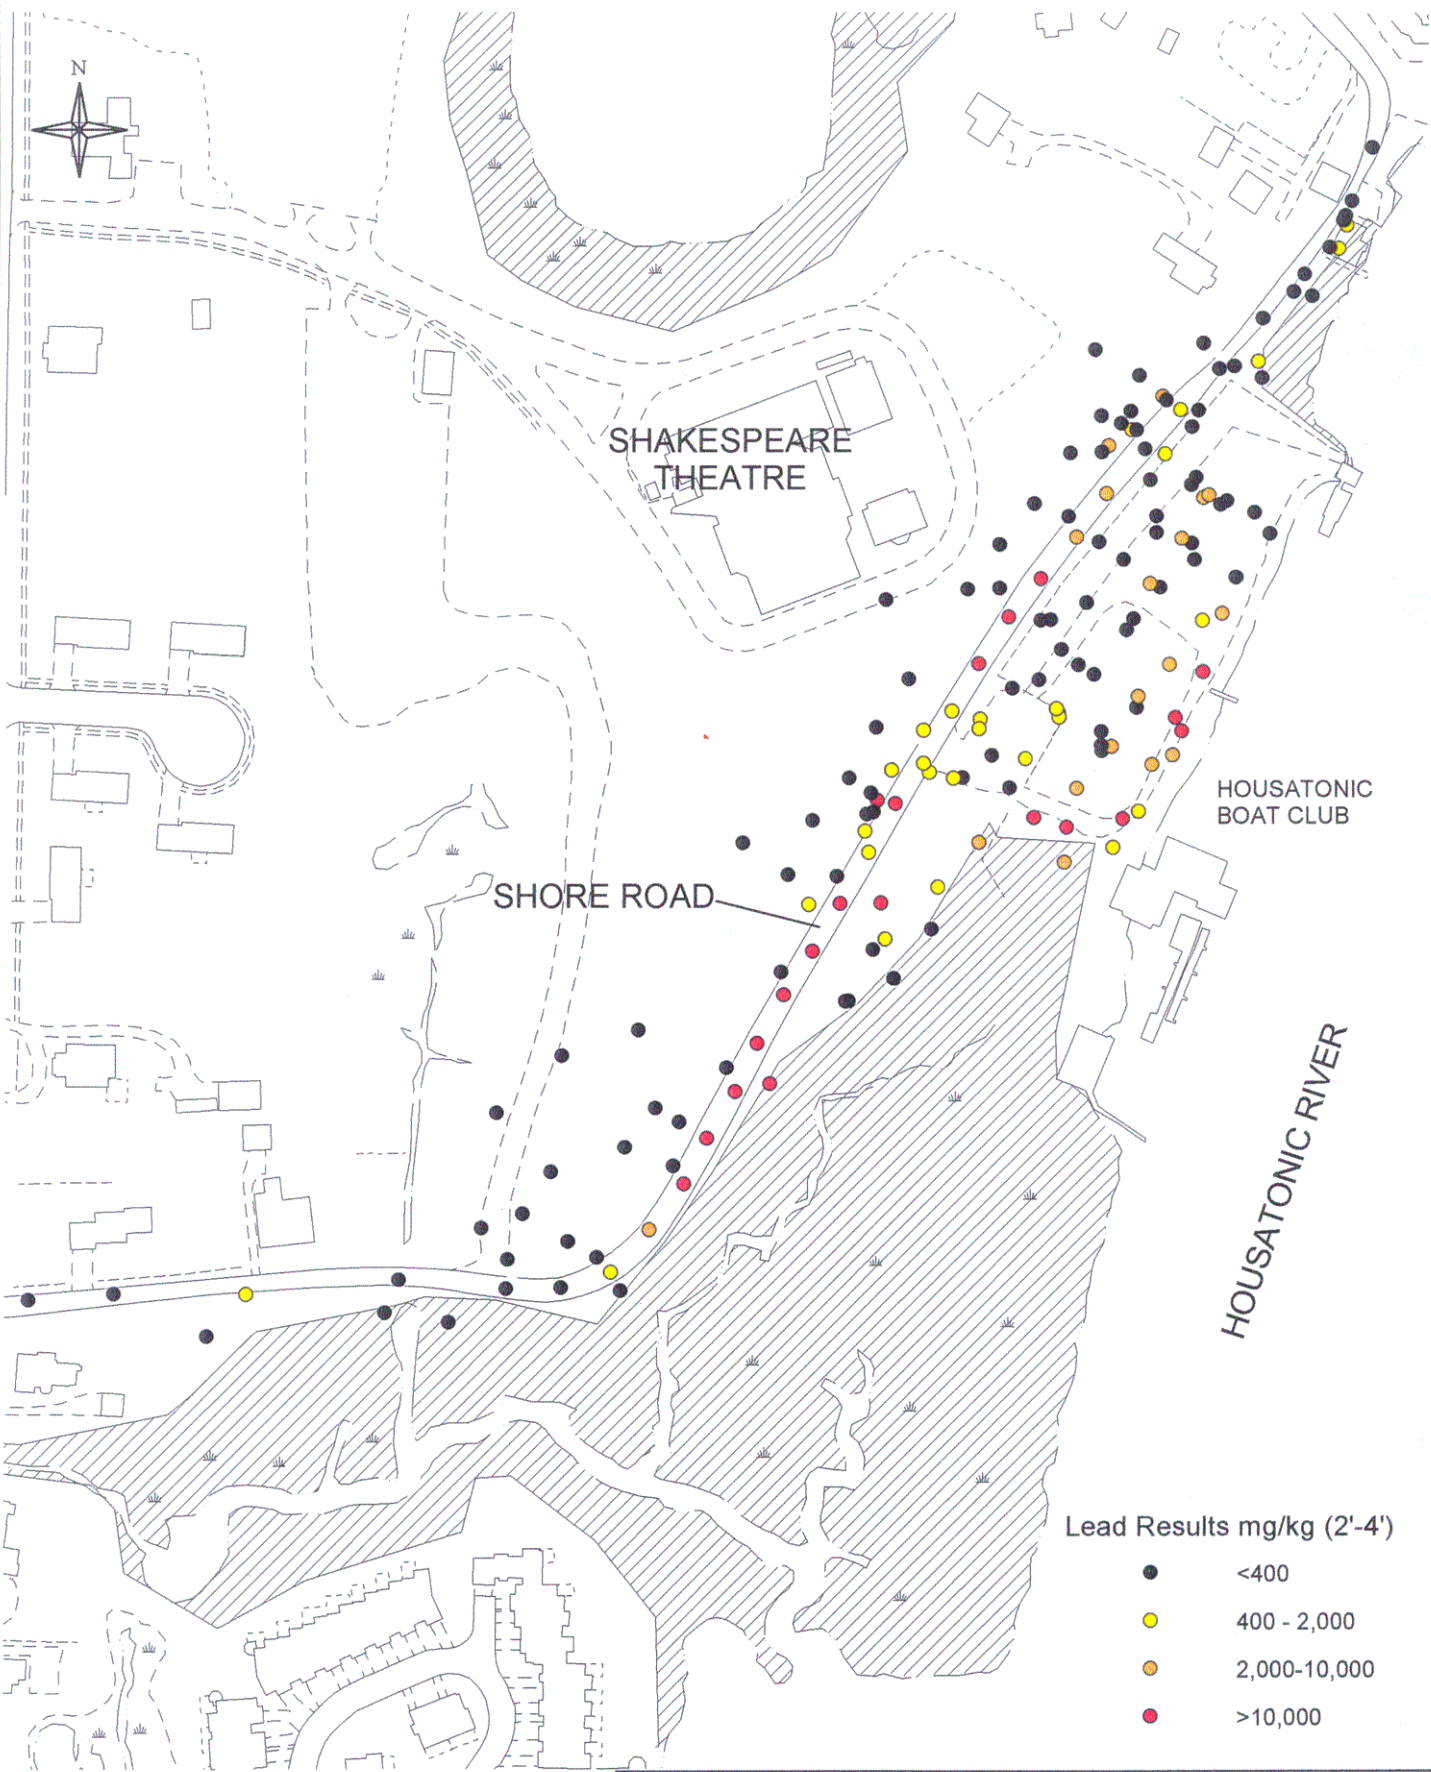


Lead Results mg/kg (2'-4')

- <400
- 400 - 2,000
- 2,000-10,000
- >10,000

100 0 100 Feet

NOTES:
1) PLAN NOT TO BE USED FOR DESIGN
2) ALL LOCATIONS TO BE CONSIDERED APPROXIMATE
3) IF MULTIPLE RESULTS EXIST FOR ONE BOREHOLE, THE MAXIMUM RESULT IS DISPLAYED

LEAD CONCENTRATIONS (2 ft - 4ft bgs)		FIGURE 1-5c	
RAYMARK - SHORE ROAD EE/CA			TETRA TECH NUS, INC.
STRATFORD, CONNECTICUT			
DRAWN BY: D. A. CHISHOLM	DATE: JUNE 1, 1999	55 JONSPIN ROAD WILMINGTON, MA 01897 (978)658-7899	
SCALE: AS SHOWN	FILE: ...SHOREROAD.APR		




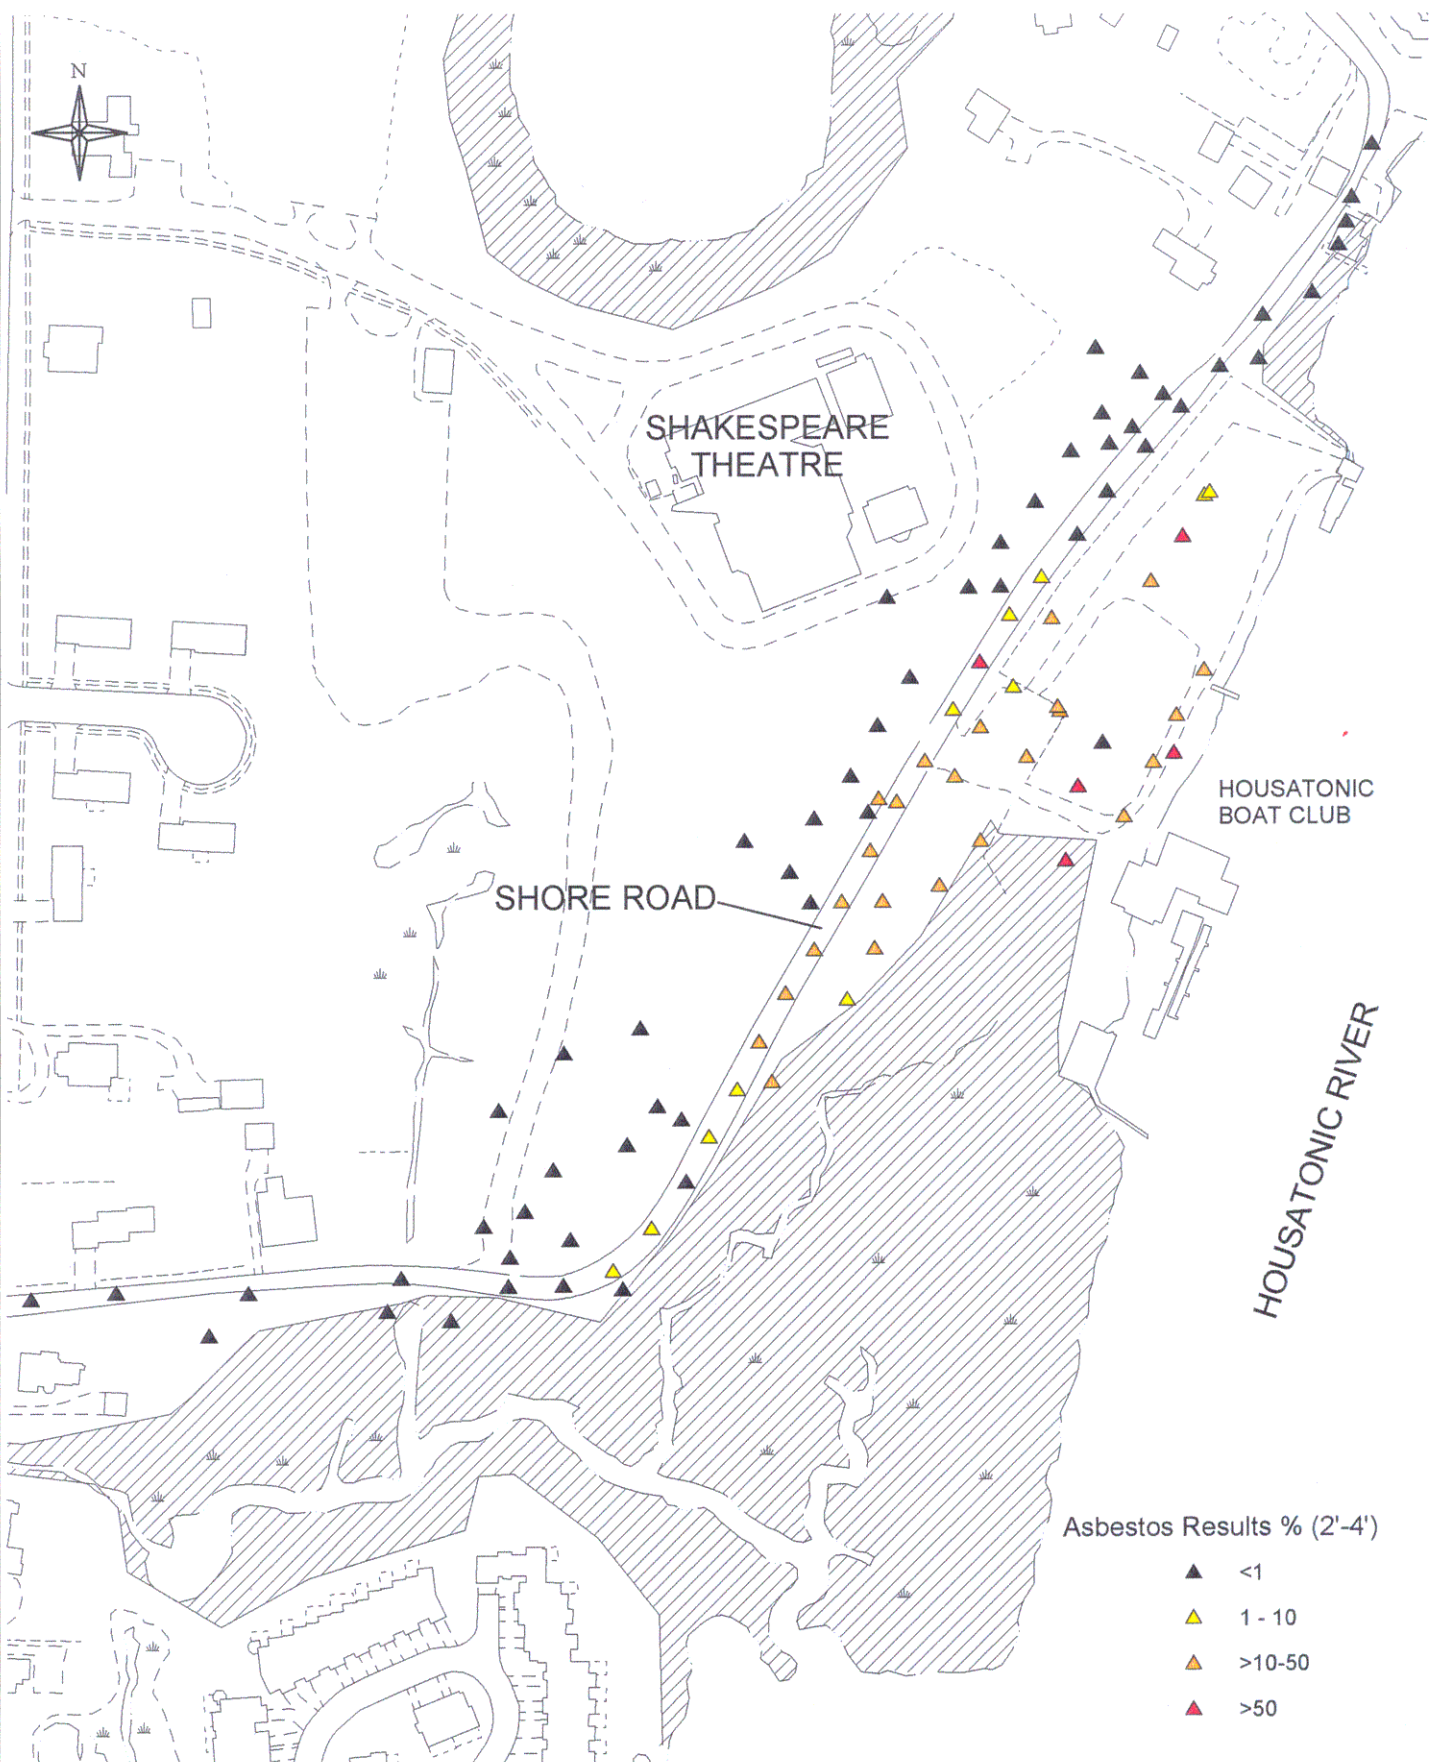
Asbestos Results % (0'-2')

- ▲ <1
- ▲ 1 - 10
- ▲ >10-50
- ▲ >50

100 0 100 Feet

NOTES:
1) PLAN NOT TO BE USED FOR DESIGN
2) ALL LOCATIONS TO BE CONSIDERED APPROXIMATE
3) IF MULTIPLE RESULTS EXIST FOR ONE BOREHOLE, THE MAXIMUM RESULT IS DISPLAYED
4) SAMPLES FROM 1.5'-2.5' ARE INCLUDED IN THE 0'-2' RANGE

ASBESTOS CONCENTRATIONS (0 ft - 2 ft bgs)		FIGURE 1-5d	
RAYMARK - SHORE ROAD EE/CA		 TETRA TECH NUS, INC.	
STRATFORD, CONNECTICUT			
DRAWN BY: D. A. CHISHOLM			
DATE: JUNE 1, 1999	FILE: ...SHOREROAD.APR	55 JONSPIN ROAD	WILMINGTON, MA 01887
SCALE: AS SHOWN		(978)658-7899	




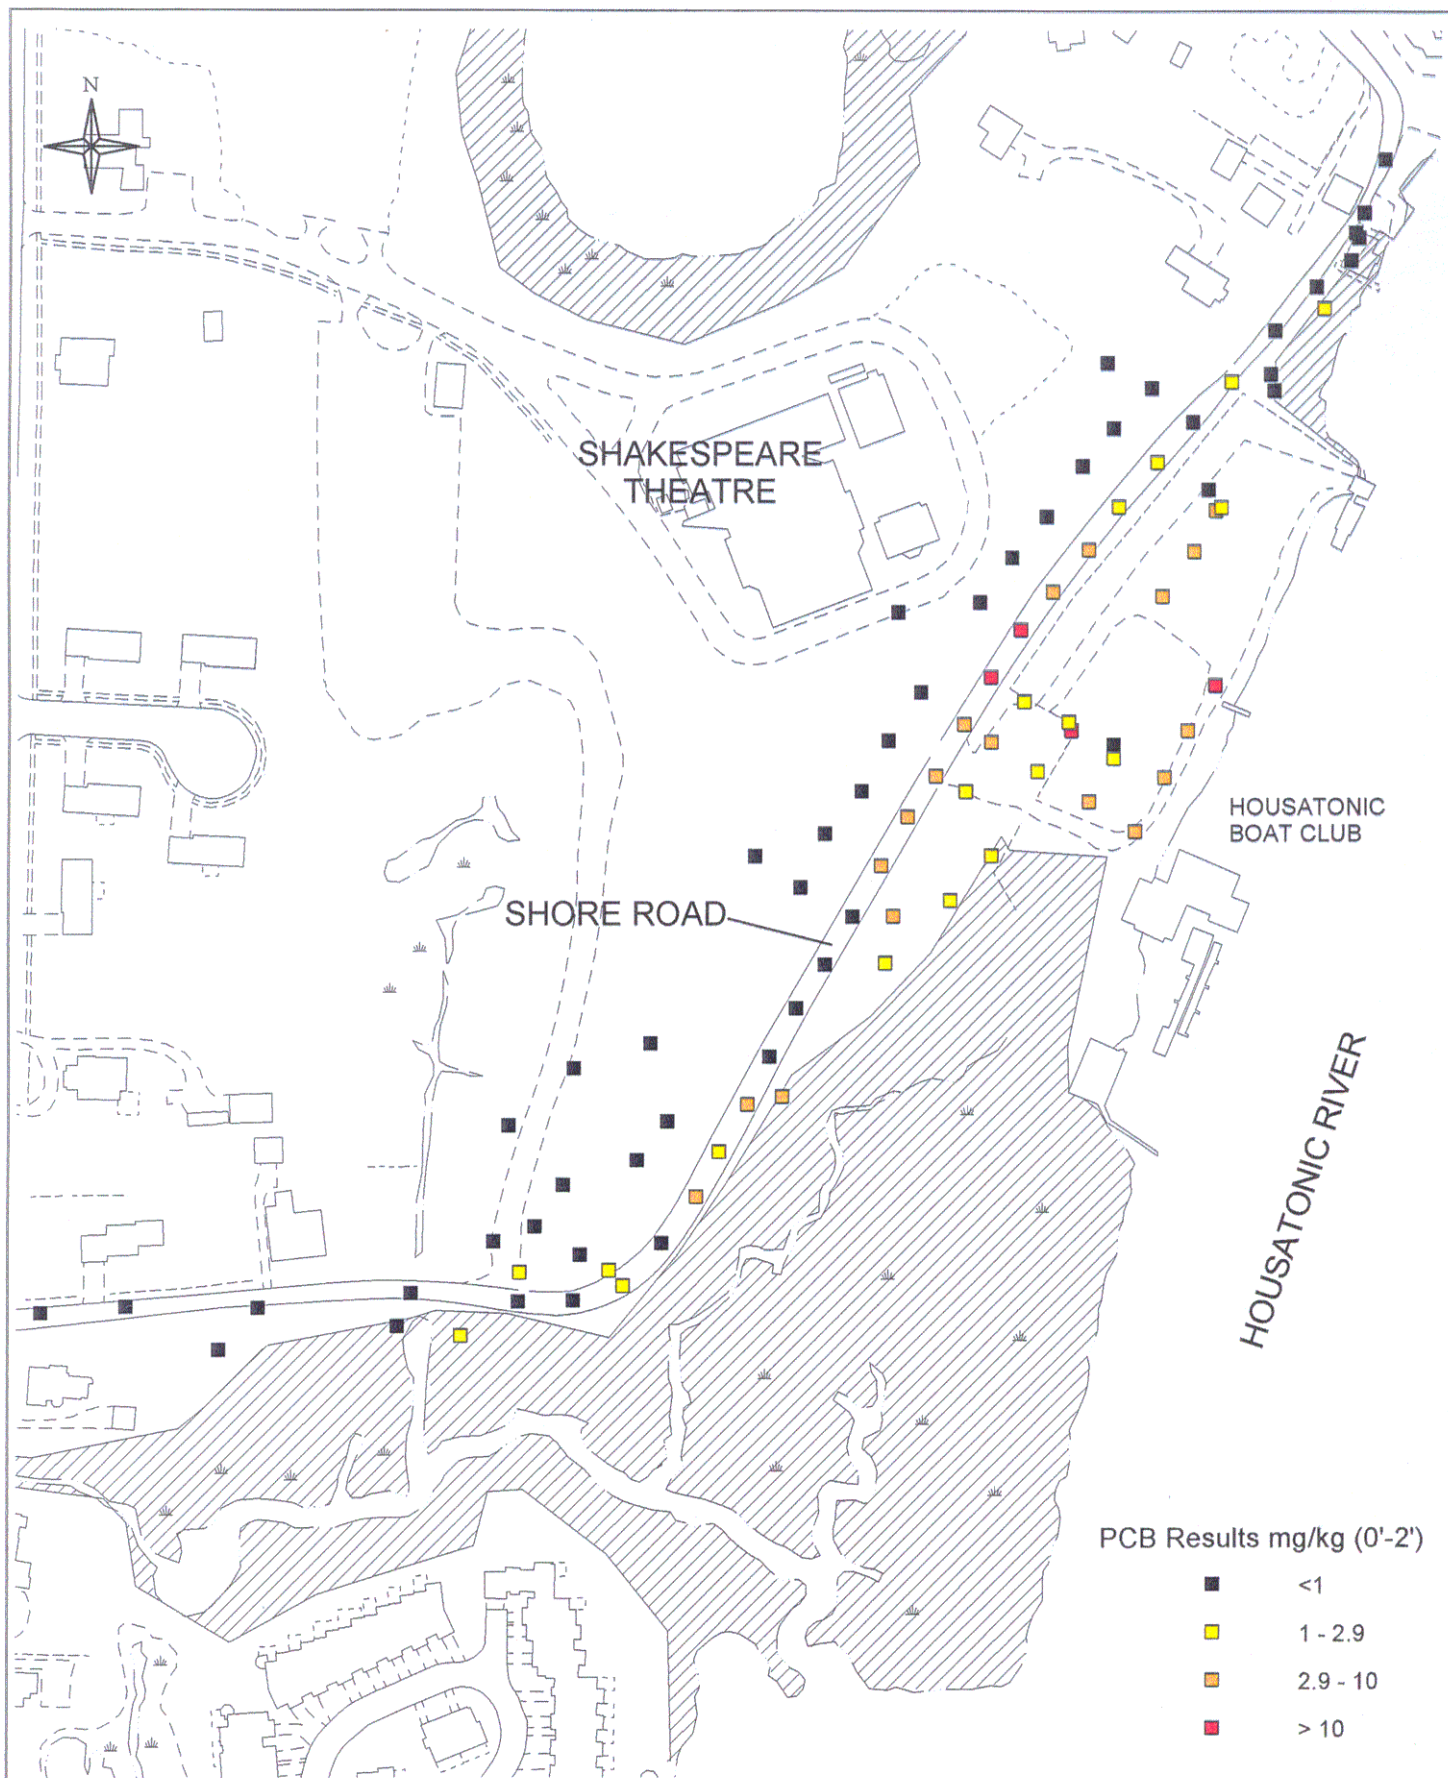
Asbestos Results % (2'-4')

- ▲ <1
- ▲ 1 - 10
- ▲ >10-50
- ▲ >50

100 0 100 Feet

NOTES:
1) PLAN NOT TO BE USED FOR DESIGN
2) ALL LOCATIONS TO BE CONSIDERED APPROXIMATE
3) IF MULTIPLE RESULTS EXIST FOR ONE BOREHOLE,
THE MAXIMUM RESULT IS DISPLAYED


ASBESTOS CONCENTRATIONS (2 ft - 4ft bgs)		FIGURE 1-5e		
RAYMARK - SHORE ROAD EE/CA			TETRA TECH NUS, INC.	
STRATFORD, CONNECTICUT				
DRAWN BY: D. A. CHISHOLM	DATE: JUNE 1, 1999	55 JONSPIN ROAD WILMINGTON, MA 01887		
SCALE: AS SHOWN	FILE: ...SHOREROAD.APR	(978)658-7899		





100 0 100 Feet

NOTES:


- 1) PLAN NOT TO BE USED FOR DESIGN
- 2) ALL LOCATIONS TO BE CONSIDERED APPROXIMATE
- 3) IF MULTIPLE RESULTS EXIST FOR ONE BOREHOLE, THE MAXIMUM RESULT IS DISPLAYED
- 4) SAMPLES FROM 1.5'-2.5' ARE INCLUDED IN THE 0'-2' RANGE


PCB CONCENTRATIONS (0 ft - 2ft bgs)		FIGURE 1-5f	
RAYMARK - SHORE ROAD EE/CA		 TETRA TECH NUS, INC.	
STRATFORD, CONNECTICUT			
DRAWN BY: D. A. CHISHOLM	DATE: JUNE 1, 1999		
SCALE: AS SHOWN	FILE: ...SHOREROAD.APR	55 JONSPIN ROAD	WILMINGTON, MA 01887
		(978)658-7899	

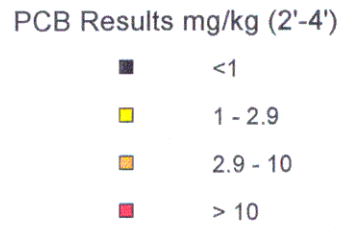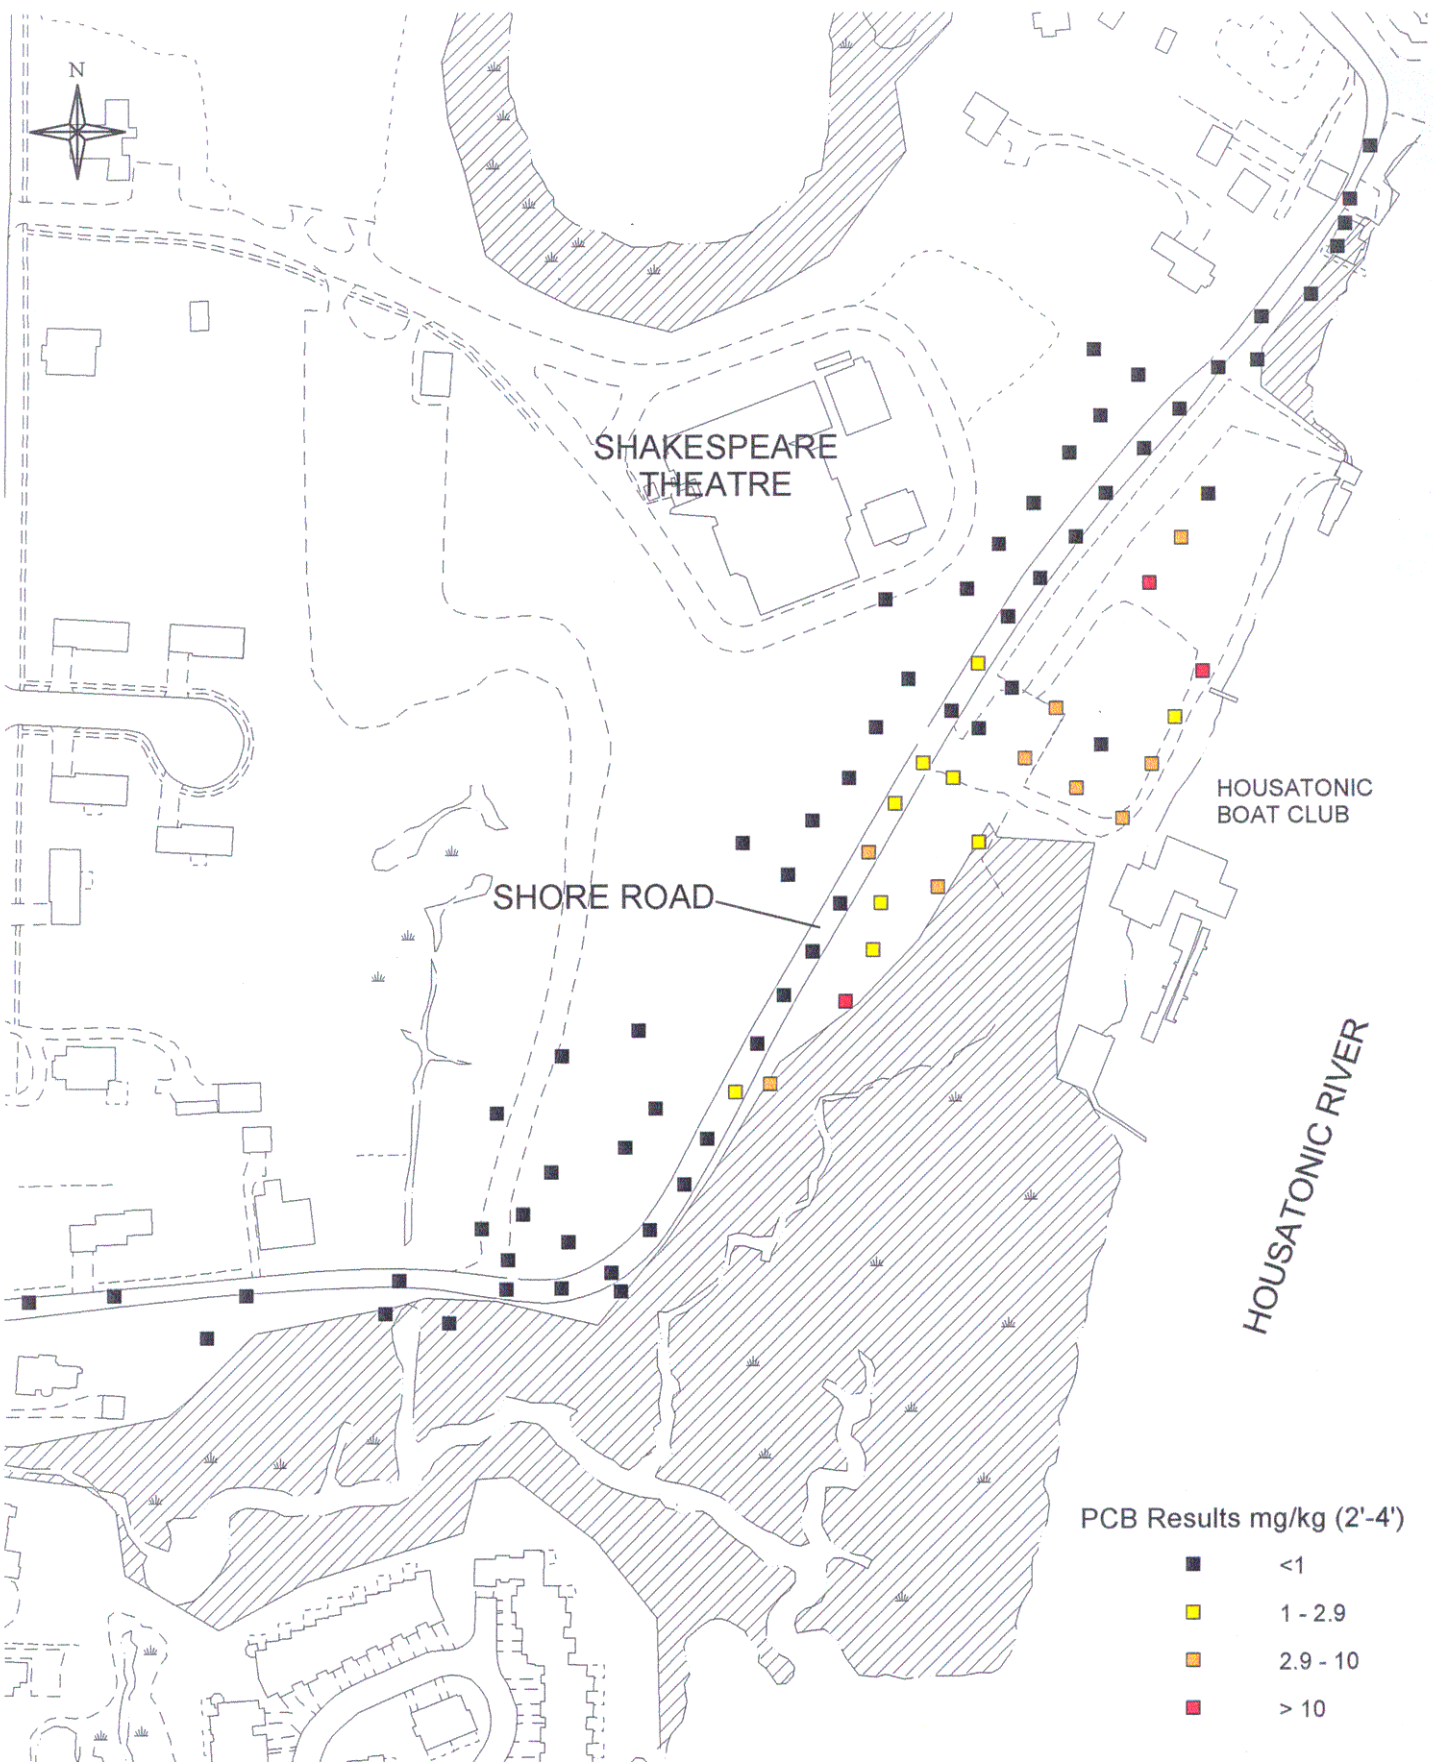

100 0 100 Feet

NOTES:
1) PLAN NOT TO BE USED FOR DESIGN
2) ALL LOCATIONS TO BE CONSIDERED APPROXIMATE
3) IF MULTIPLE RESULTS EXIST FOR ONE BOREHOLE, THE MAXIMUM RESULT IS DISPLAYED

PCB CONCENTRATIONS (2 ft - 4ft bgs)		FIGURE 1-5g	
RAYMARK - SHORE ROAD EE/CA			TETRA TECH NUS, INC.
STRATFORD, CONNECTICUT			
DRAWN BY: D. A. CHISHOLM	DATE: JUNE 1, 1999	55 JONSPIN ROAD	WILMINGTON, MA 01887 (978)658-7899
SCALE: AS SHOWN	FILE: ...SHOREROAD.APR		

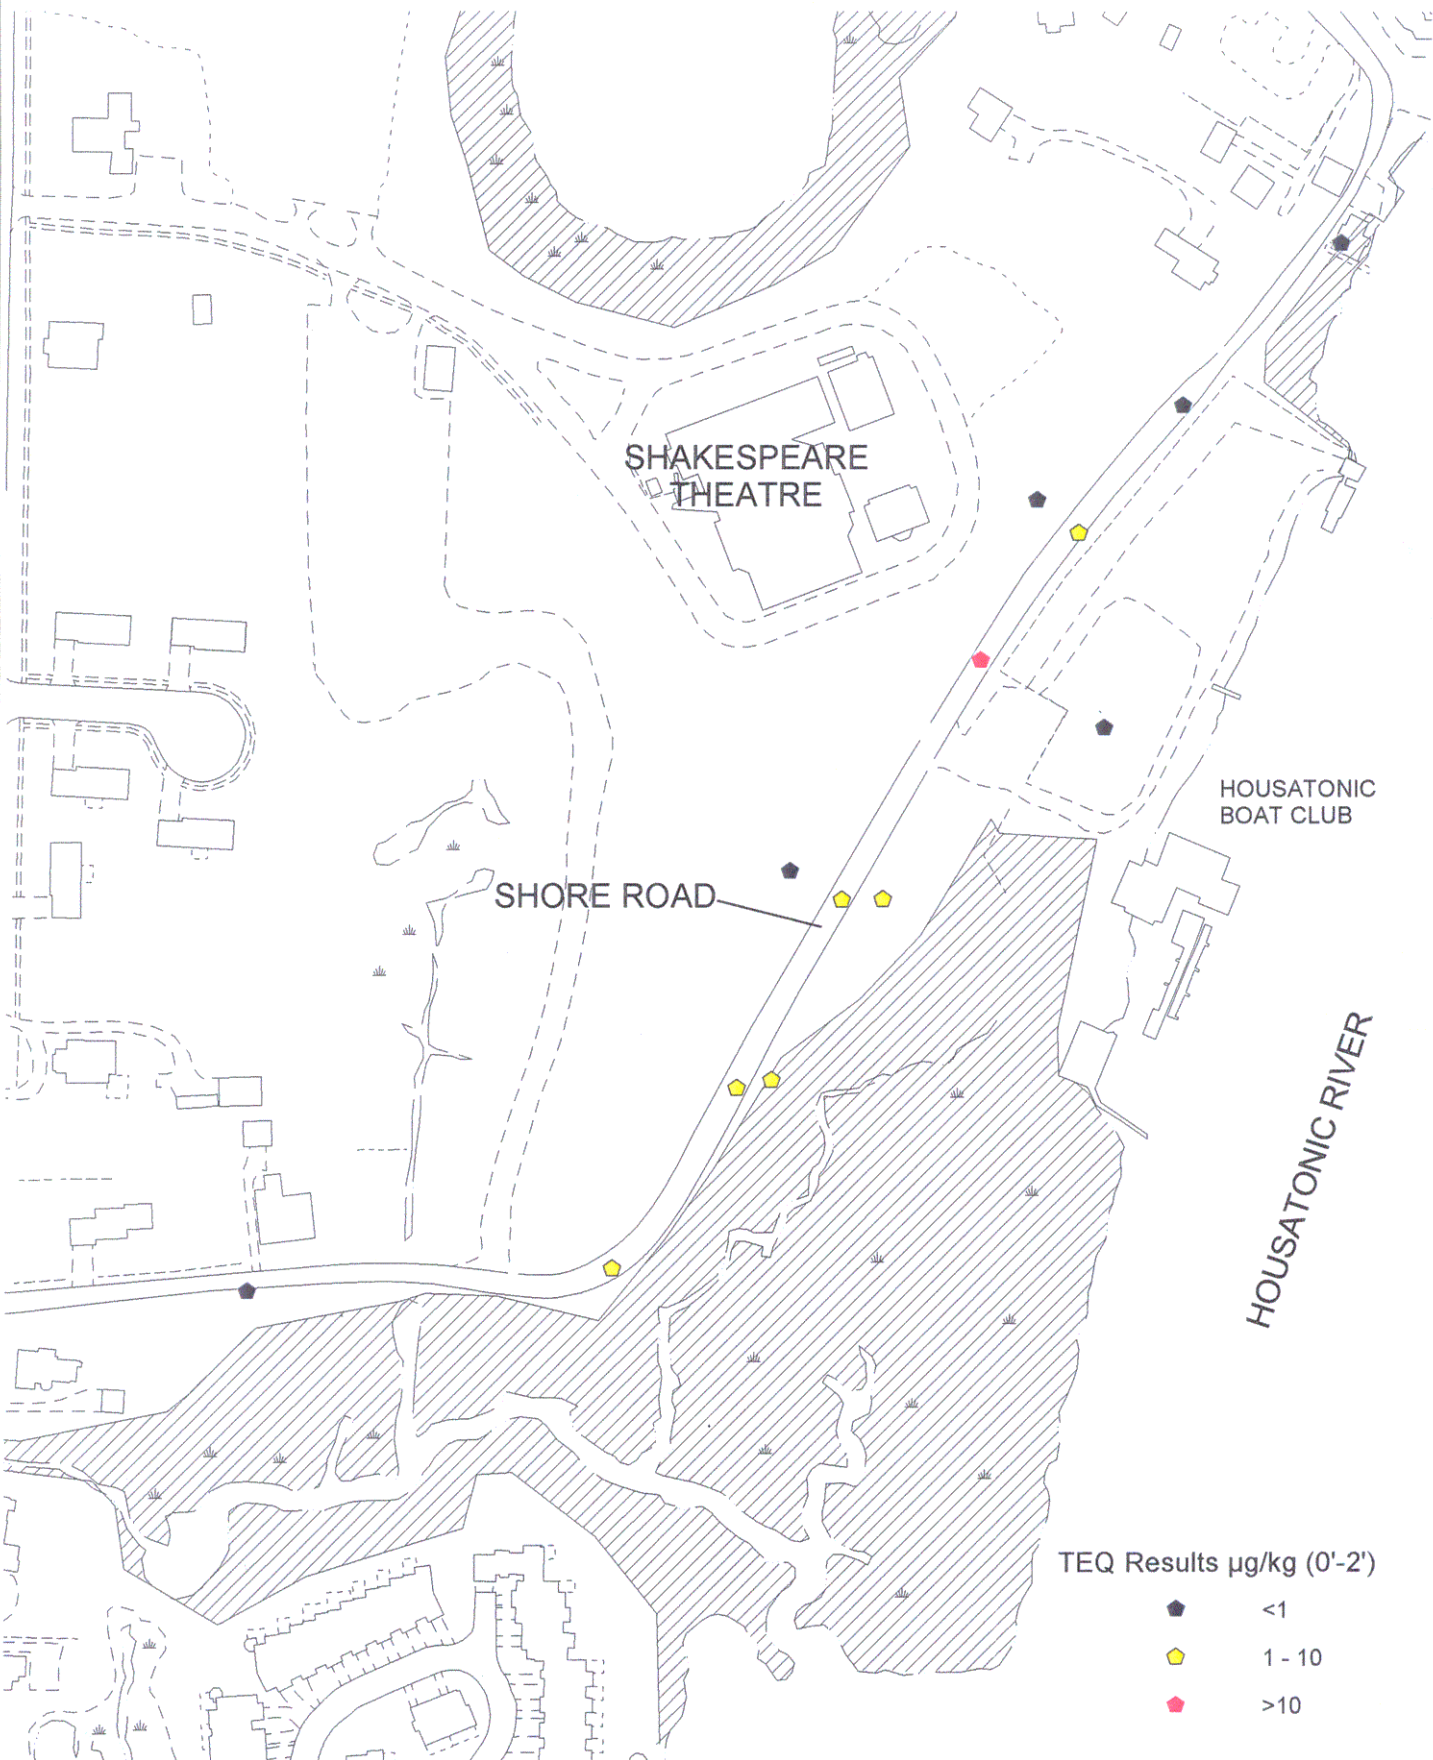

SHAKESPEARE
THEATRE

HOUSATONIC
BOAT CLUB

SHORE ROAD

HOUSATONIC RIVER

TEQ Results µg/kg (0'-2')


● <1


● 1 - 10

● >10

100 0 100 Feet

NOTES:
1) PLAN NOT TO BE USED FOR DESIGN
2) ALL LOCATIONS TO BE CONSIDERED APPROXIMATE
3) IF MULTIPLE RESULTS EXIST FOR ONE BOREHOLE,
THE MAXIMUM RESULT IS DISPLAYED
4) RESULTS FROM 1.5 ft - 2.5 ft ARE EVALUATED
IN THE 0 ft - 2 ft RANGE

 DIOXIN (TOXICITY EQUIVALENCY) CONCENTRATIONS (0 ft - 2ft bgs)		FIGURE 1-5h	
RAYMARK - SHORE ROAD EE/CA			TETRA TECH NUS, INC.
STRATFORD, CONNECTICUT			
DRAWN BY: D. A. CHISHOLM	DATE: JUNE 1, 1999	55 JONSPIN ROAD WILMINGTON, MA 01887 (978)658-7899	
SCALE: AS SHOWN	FILE: ...SHOREROAD.APR		

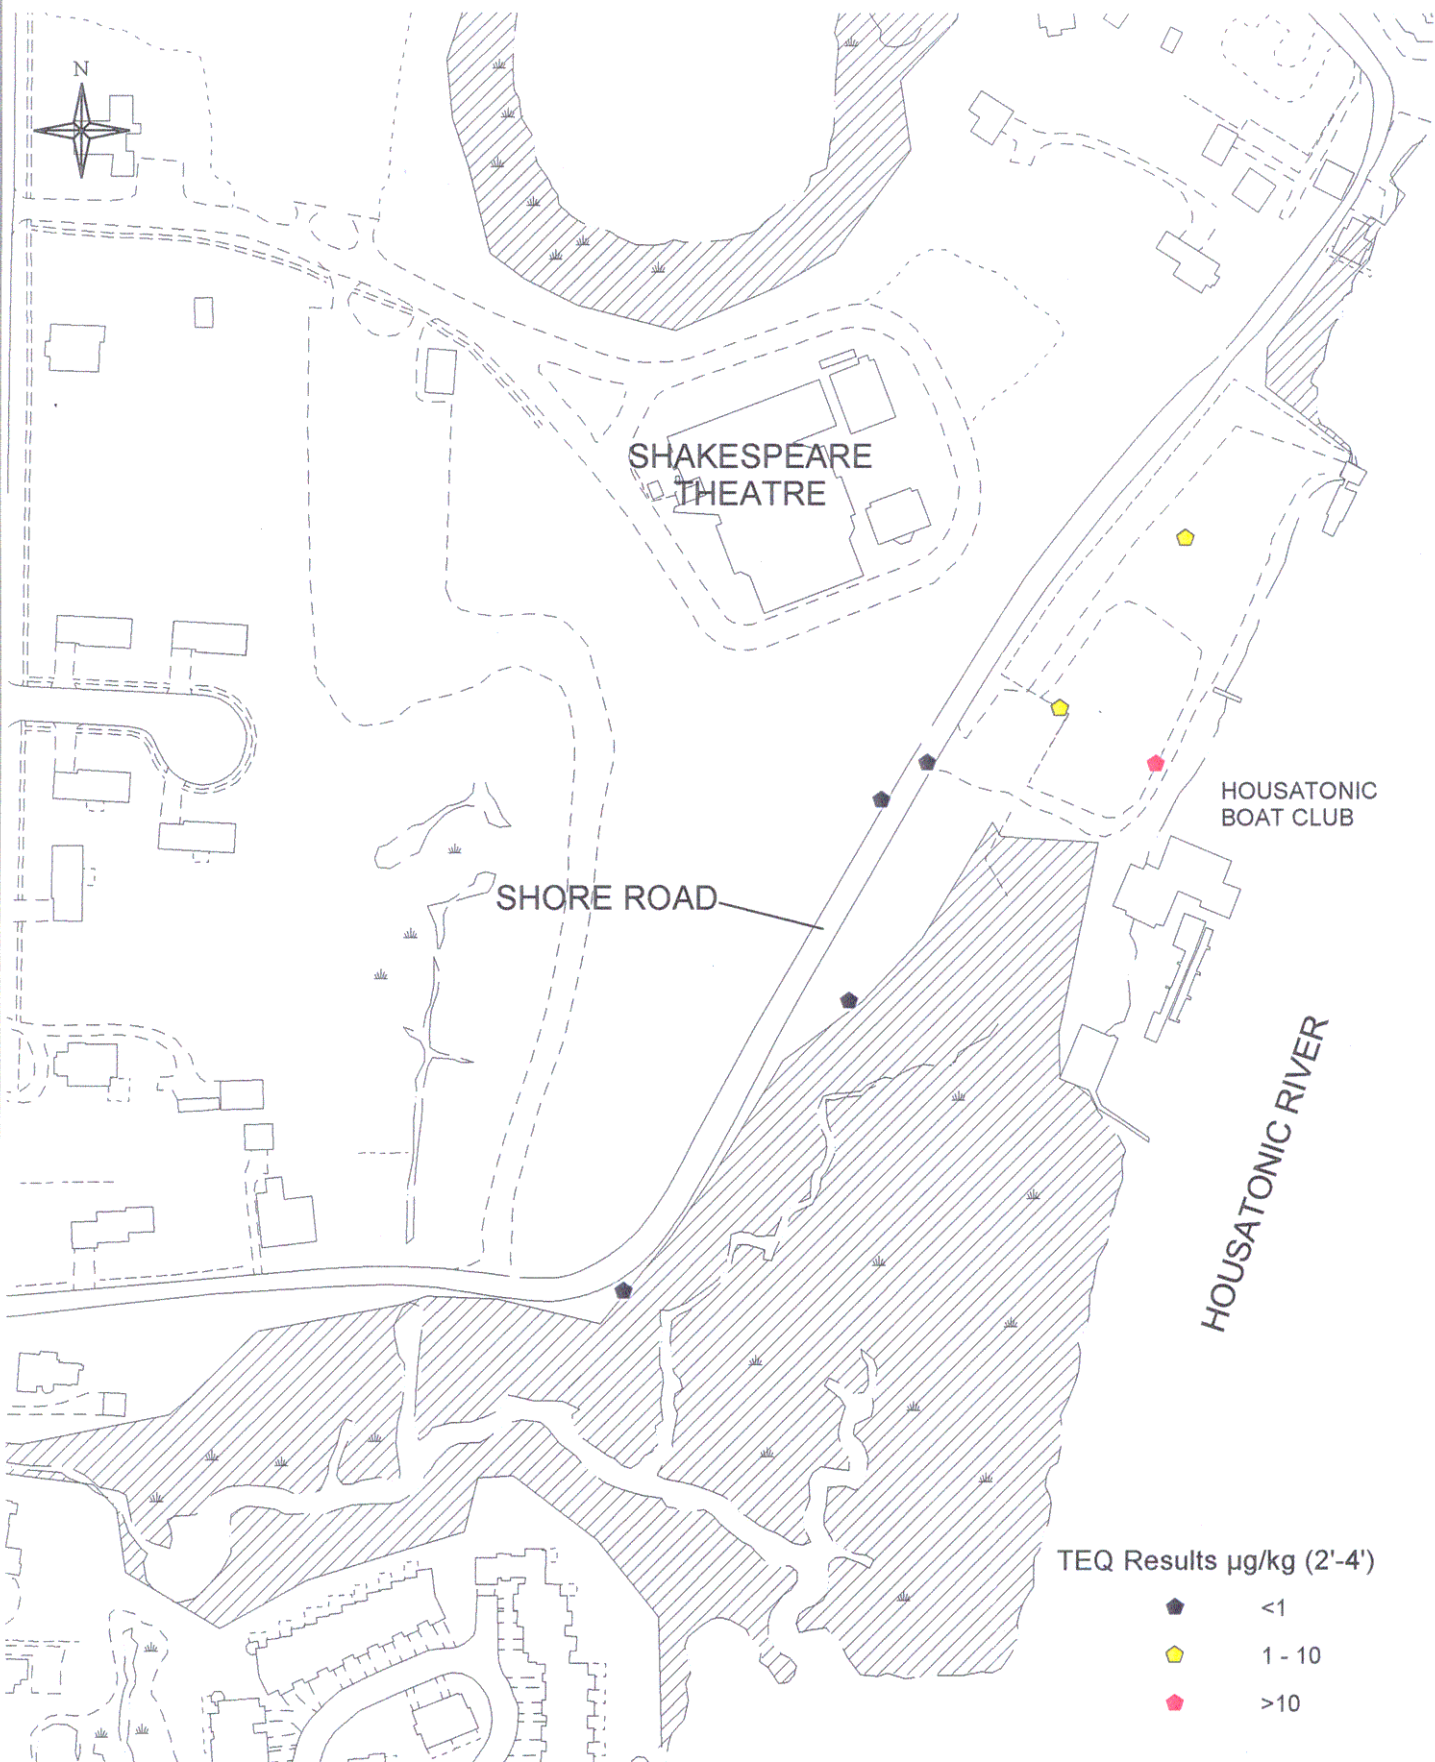


TEQ Results $\mu\text{g/kg}$ (2'-4')

- <1
- 1 - 10
- >10

100 0 100 Feet

NOTES:
 1) PLAN NOT TO BE USED FOR DESIGN
 2) ALL LOCATIONS TO BE CONSIDERED APPROXIMATE
 3) IF MULTIPLE RESULTS EXIST FOR ONE BOREHOLE, THE MAXIMUM RESULT IS DISPLAYED

DIOXIN (TOXICITY EQUIVALENCY) CONCENTRATIONS (2 ft - 4ft bgs)		FIGURE 1-5i	
RAYMARK - SHORE ROAD EE/CA			TETRA TECH NUS, INC.
STRATFORD, CONNECTICUT			
DRAWN BY: D. A. CHISHOLM	DATE: JUNE 1, 1999		
SCALE: AS SHOWN	FILE: ...SHOREROAD.APR	55 JONSPIN ROAD (978)658-7899	WILMINGTON, MA 01887



SHAKESPEARE
THEATRE

Housatonic
Boat Club

Shore Road

HOUSATONIC RIVER

- HHRA Hot Spot # 1 (125,320.65 sq. ft.)
- HHRA Hot Spot # 2 (32, 302.55 sq. ft.)
- HHRA Hot Spot # 3 (21,284.95 sq. ft.)

50 0 50 100 Feet

NOTES:
1) PLAN NOT TO BE USED FOR DESIGN
2) ALL LOCATIONS TO BE CONSIDERED APPROXIMATE

HUMAN HEALTH RISK ASSESSMENT HOT SPOTS #1, #2, and #3 RAYMARK - SHORE ROAD EE/CA	
STRATFORD, CONNECTICUT	
DRAWN BY: D. A. CHISHOLM	DATE: JUNE 1, 1999
SCALE: AS SHOWN	FILE: ...SHOREROAD.APR

FIGURE 1-6



TETRA TECH NUS, INC.

55 JONSPIN ROAD

WILMINGTON, MA 01887

(978) 658-7899

TARGET SHEET


THE MATERIAL DESCRIBED BELOW
NOT SCANNED BECAUSE:

- ☒ (X) OVERSIZED
- ☐ () NON-PAPER MEDIA
- ☐ () OTHER

DESCRIPTION: PROPOSED LIMITS OF EXCAVATION
RAYMARK - SHORE ROAD STRATFORD, CONNECTICUT.

LEGEND COPIED ONLY.

THE OMITTED MATERIAL IS AVAILABLE FOR REVIEW
AT THE EPA NEW ENGLAND SUPERFUND RECORDS CENTER,
BOSTON, MA

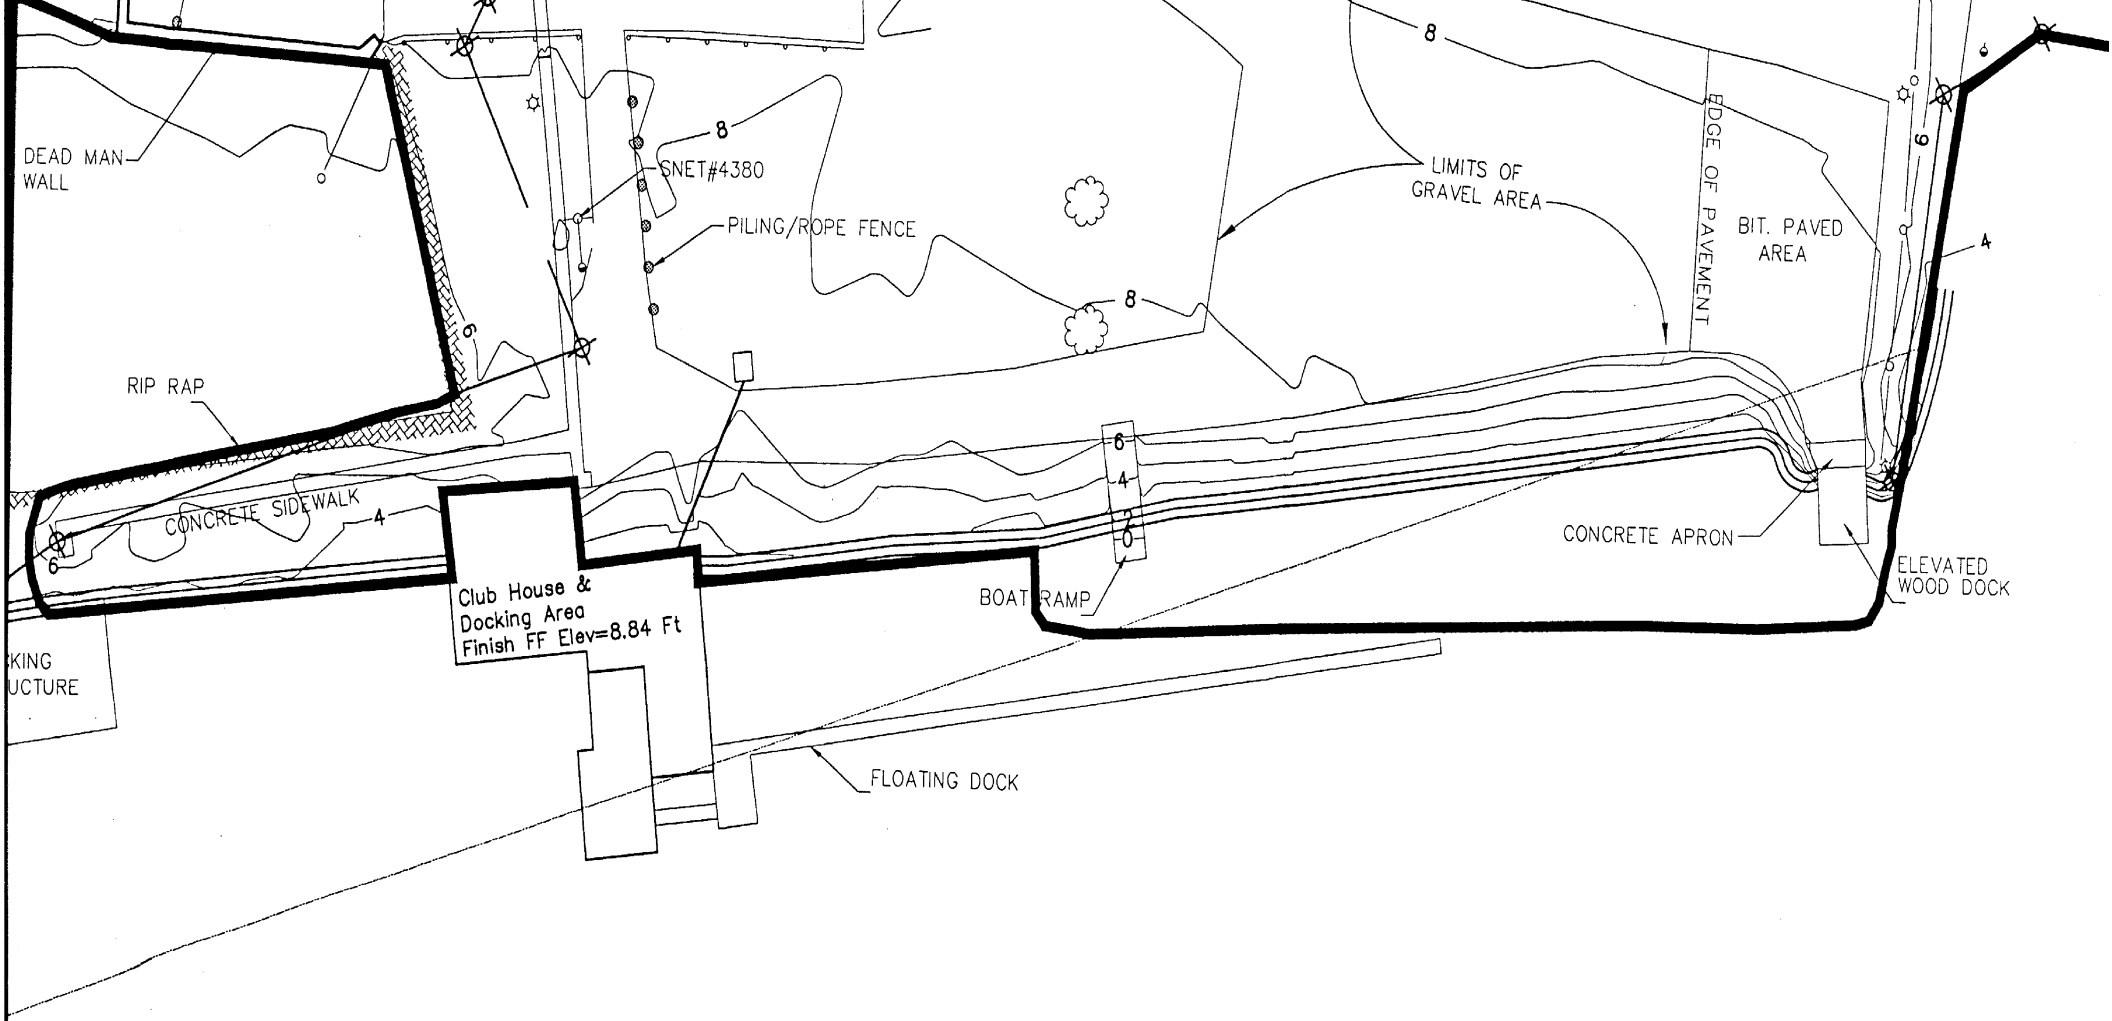

SCALE
40' 80'
FEET

DRAWN BY: D.W. MACDOUGALL		TITLE: PROPOSED LIMITS OF EXCAVATION RAYMARK - SHORE ROAD STRATFORD, CONNECTICUT	
PREPARED BY: S. VETERE			
CHECKED BY: D. CONAN			
		SOURCE: BASE PLAN BY DIVERSIFIED TECHNOLOGIES CORPORATION, NOV. 1994	
		SCALE: 1" = 40'	DATE: JUNE 2, 1999
		PROJ. NO: N0162	
PROJECT MANAGER: H. FORD		DRAWING NO: 4-1	
PROGRAM MANAGER: G. GARDNER		ACFILE NAME: DWG\RAYMARK\004\BC_PRLIMEX.DWG	REV: 0



TETRA TECH

55 JONSPIN RD.
WILMINGTON, MASSACHUSETTS
(978)658-7899